


4040

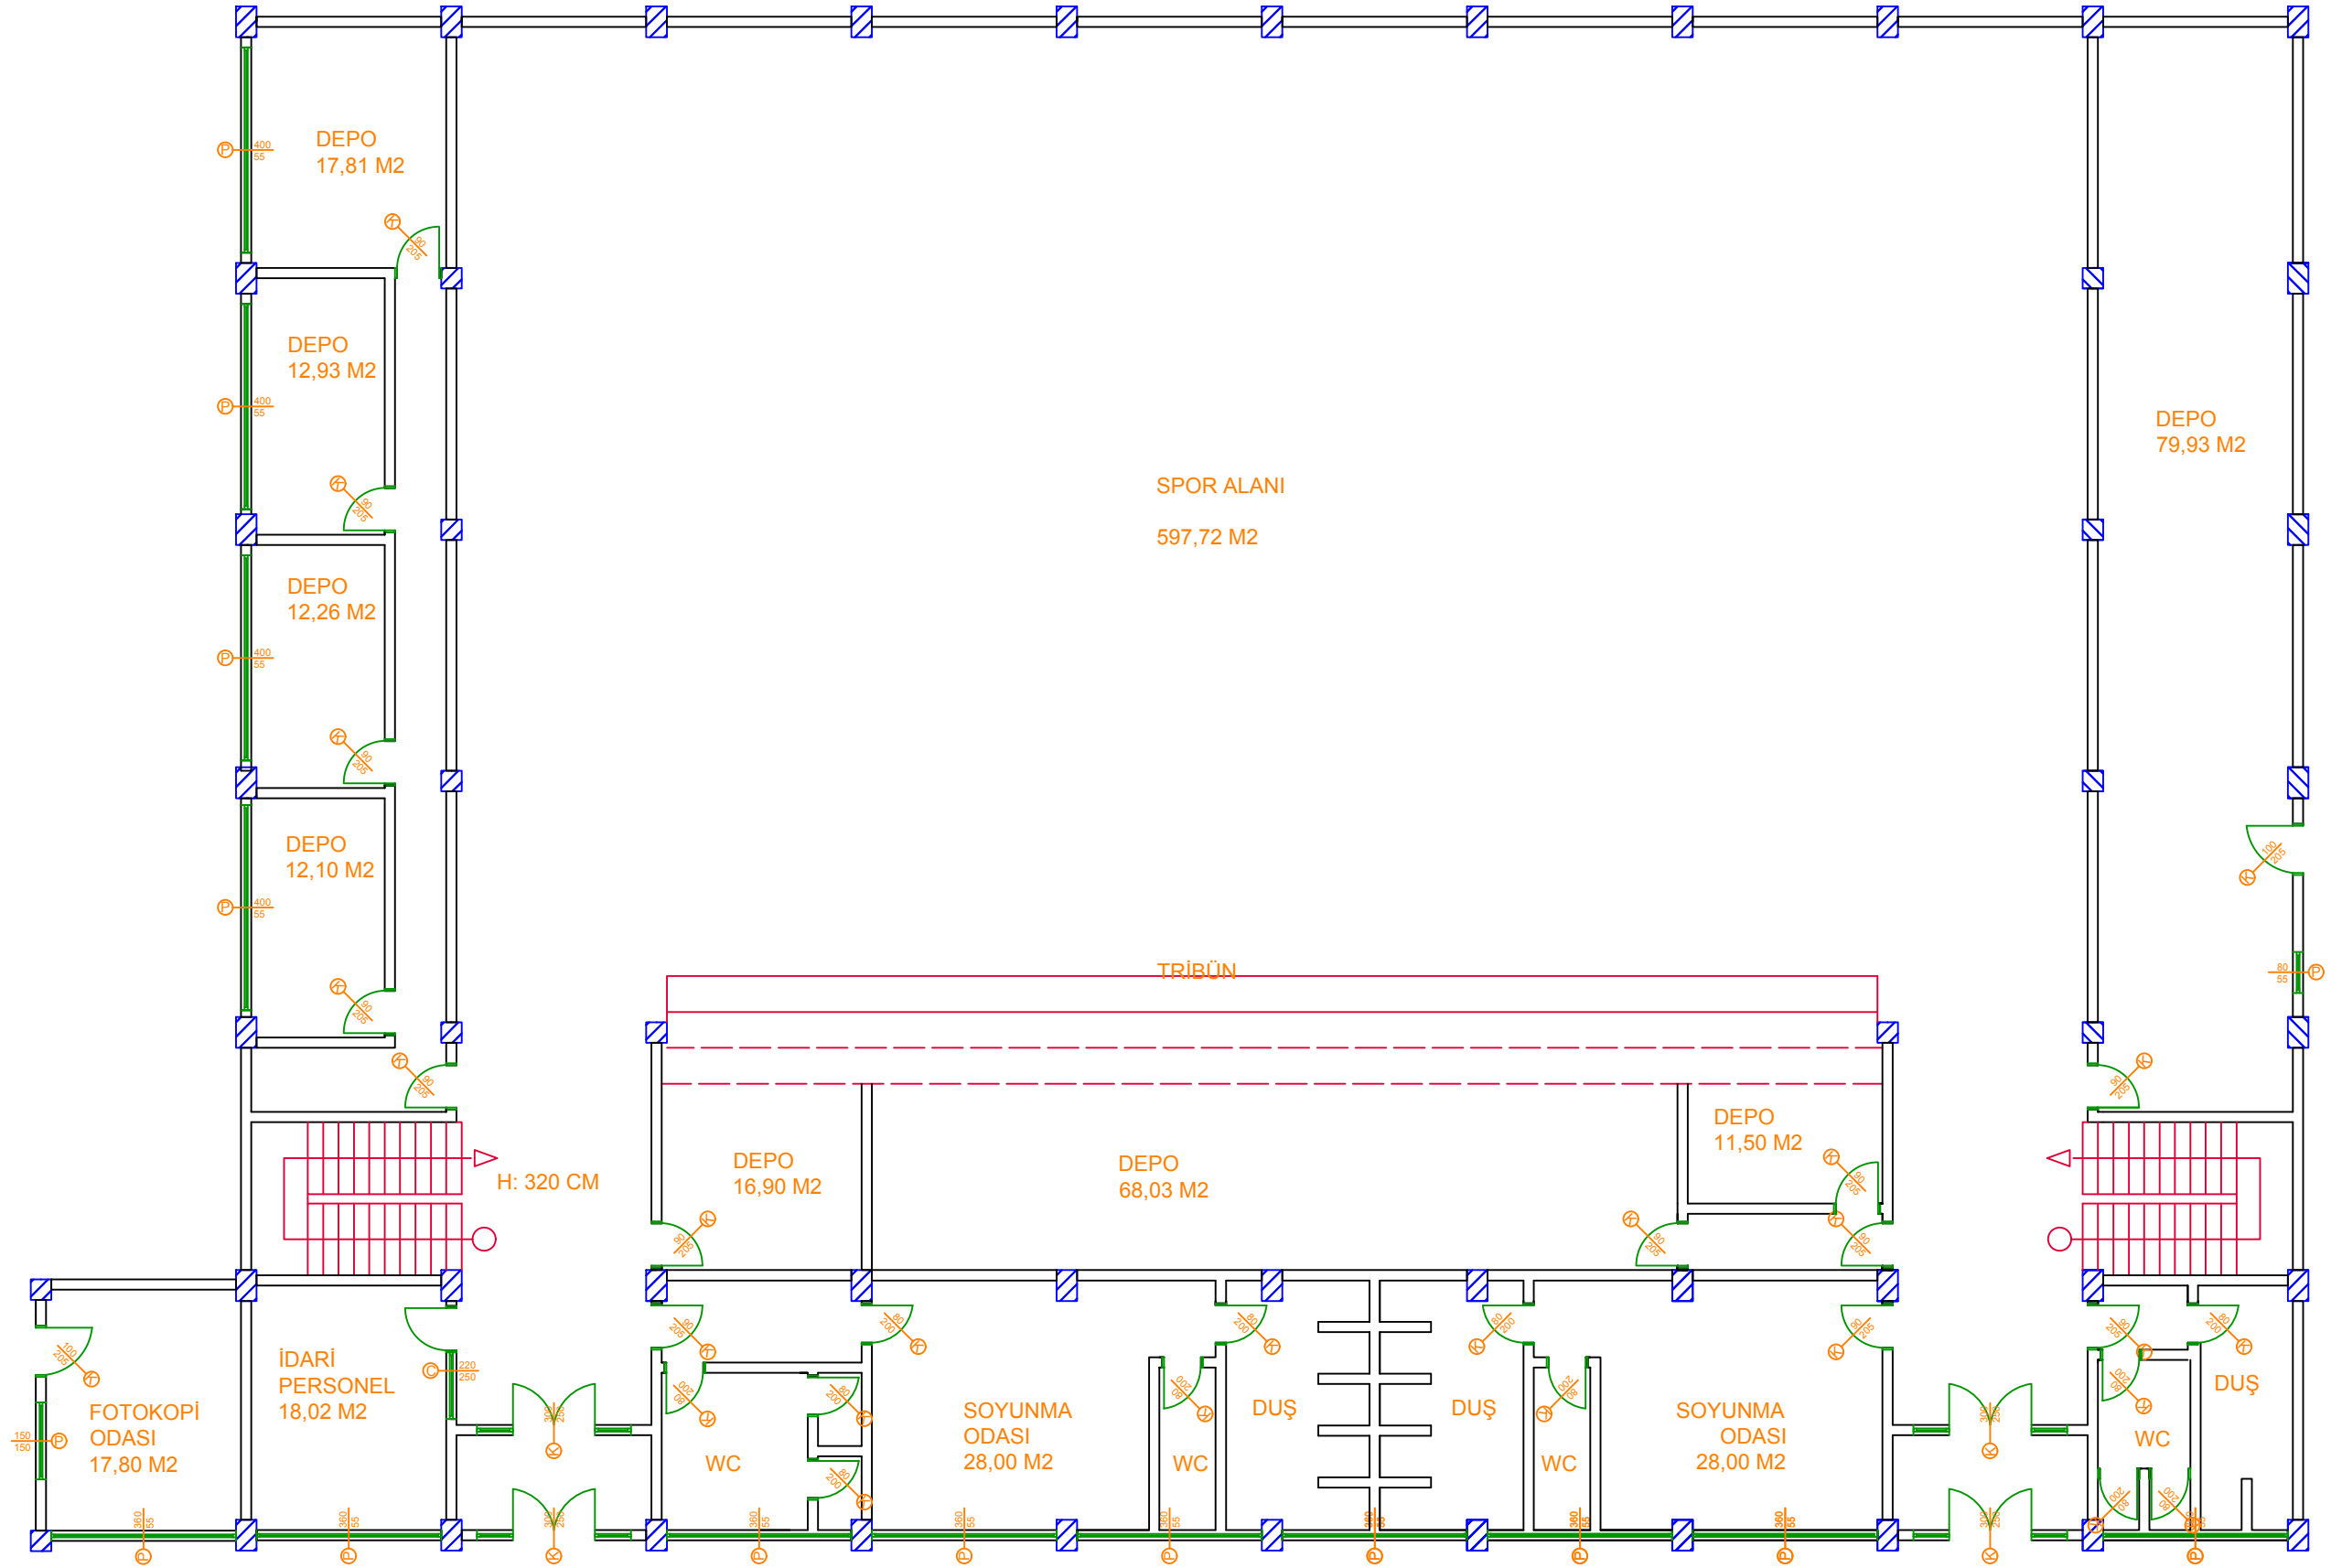

3010

PRODUCED BY AN AUTODESK STUDENT VERSION

PRODUCED BY AN AUTODESK STUDENT VERSION

BİLECİK ŞEYH EDEBALI ÜNİVERSİTESİ  
KAPALI SPOR SALONU

ALT KAT - 1216 M2 / 1867,36M2